


- PUBLIC
- POLICE DEPARTMENT
- FIRE DEPARTMENT

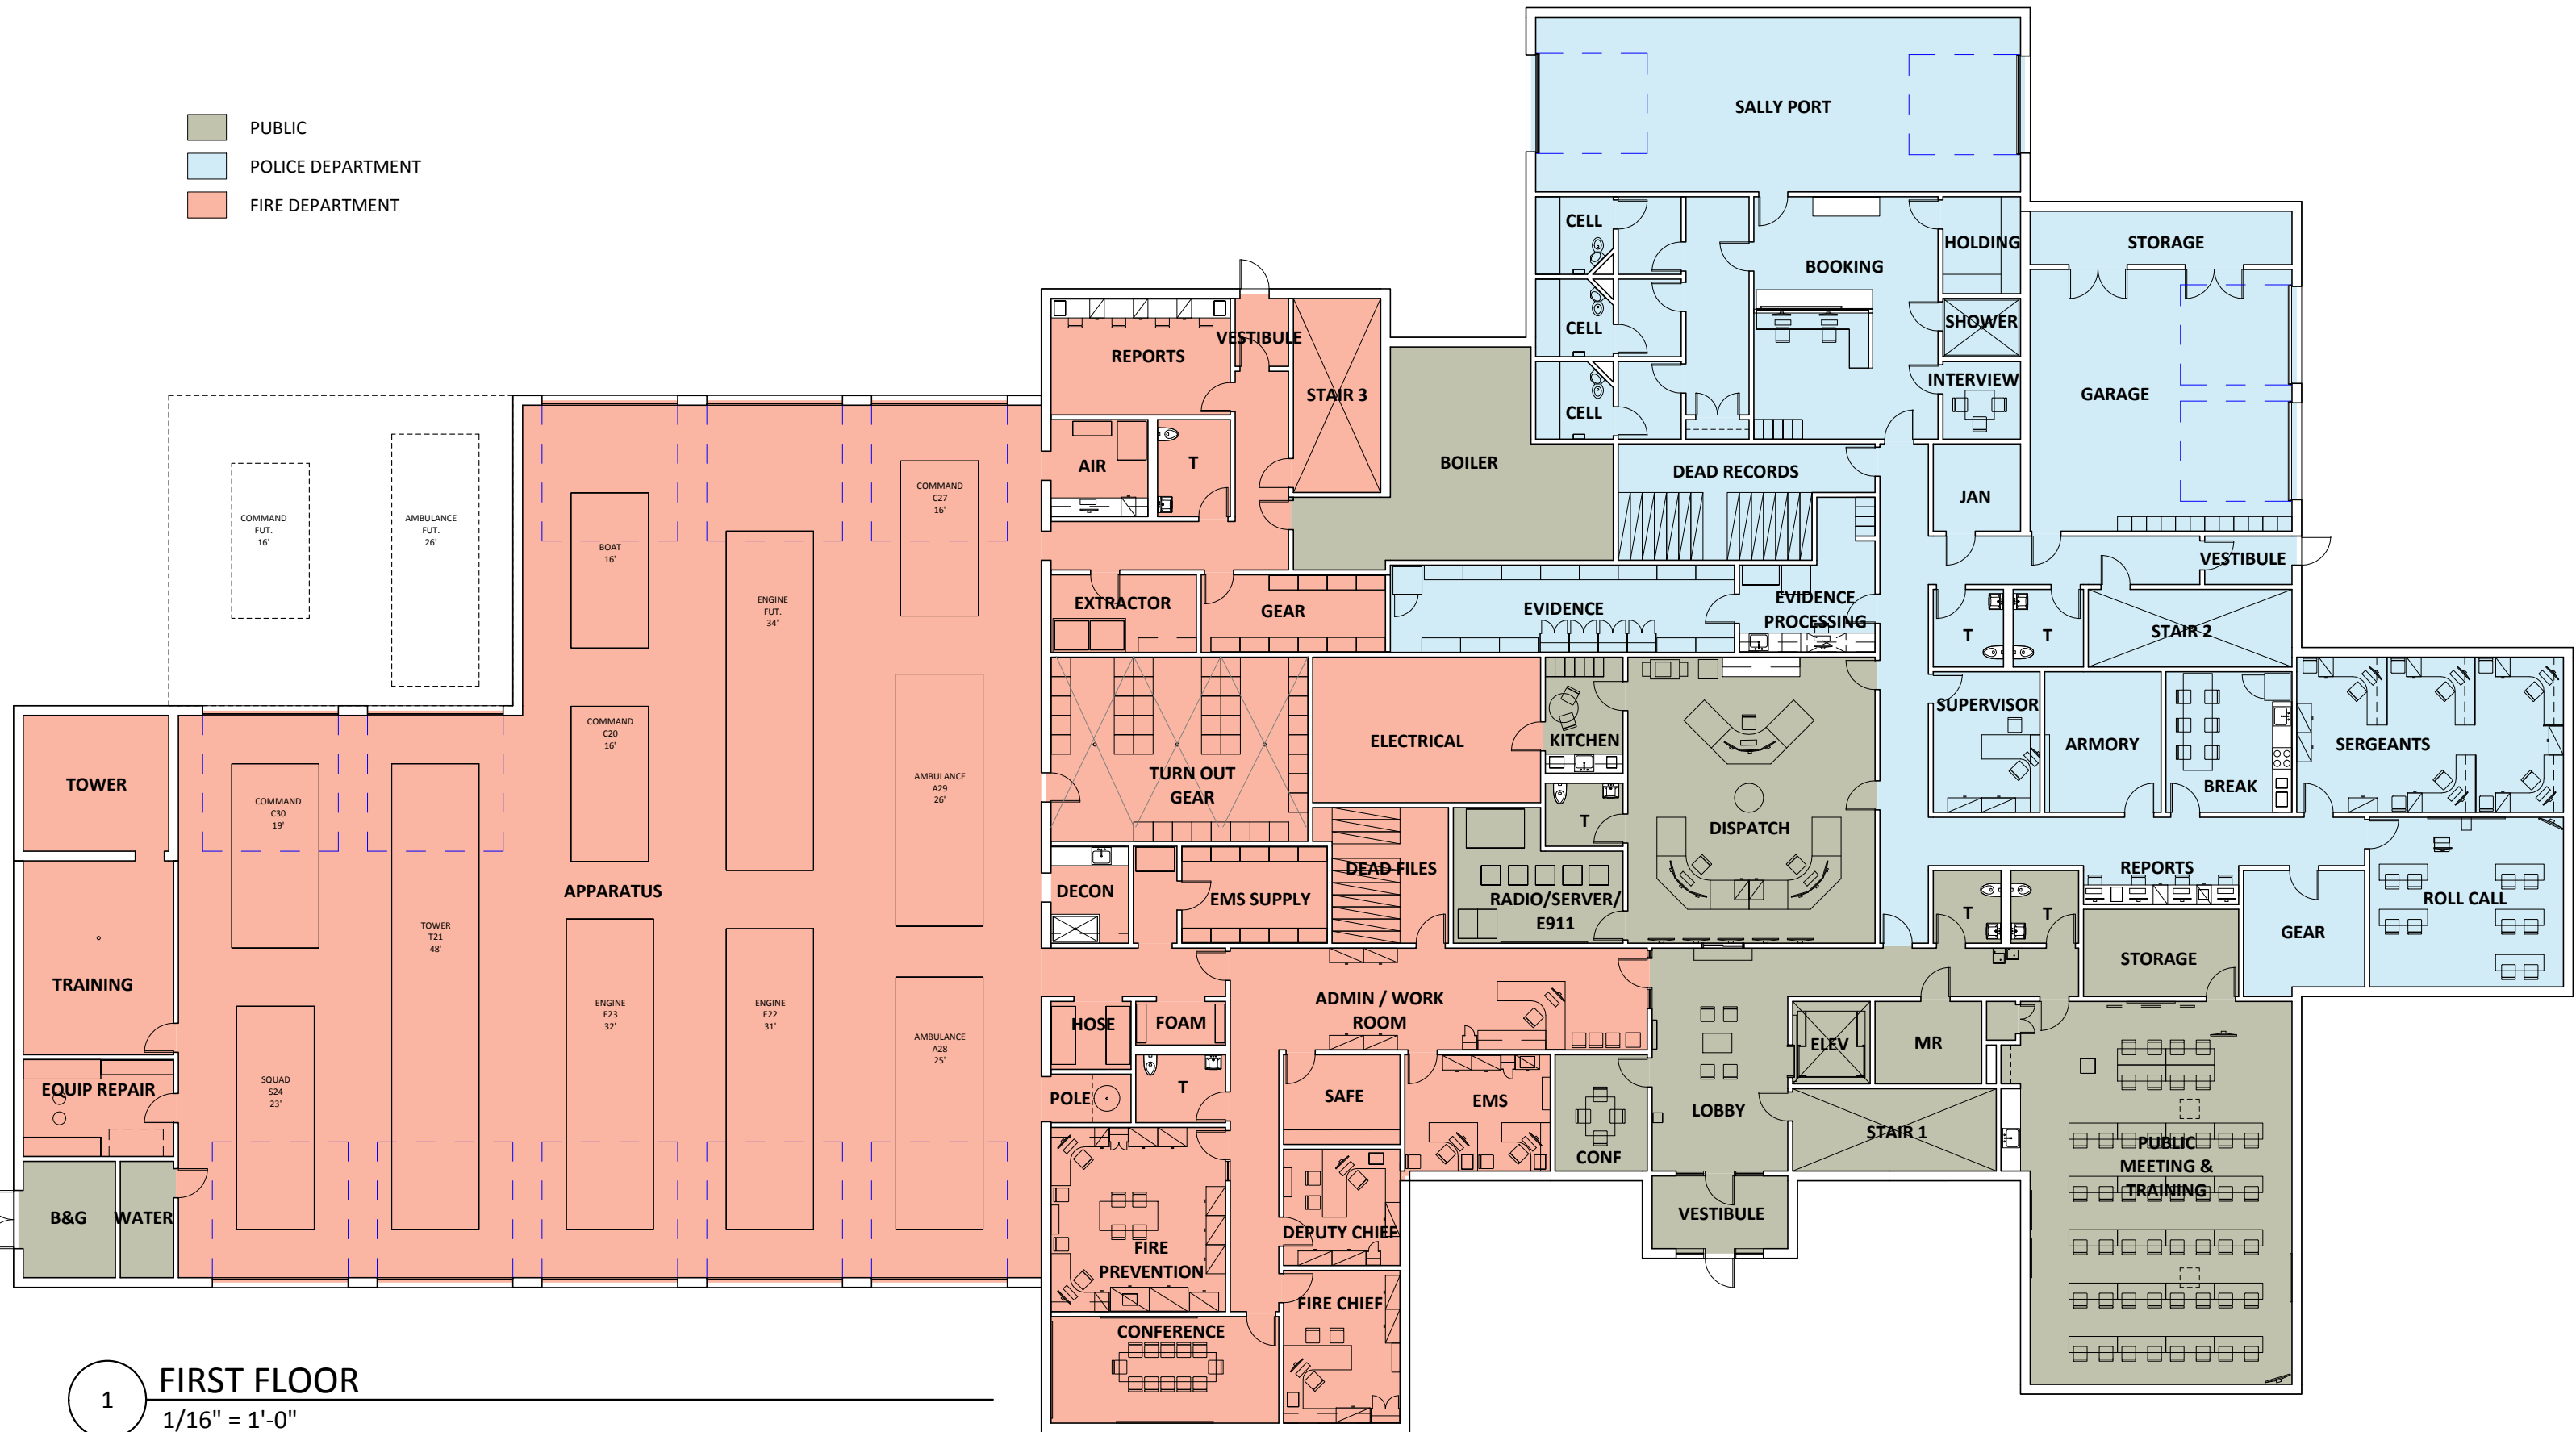

1 FIRST FLOOR
 1/16" = 1'-0"