


- PUBLIC
- POLICE DEPARTMENT
- FIRE DEPARTMENT

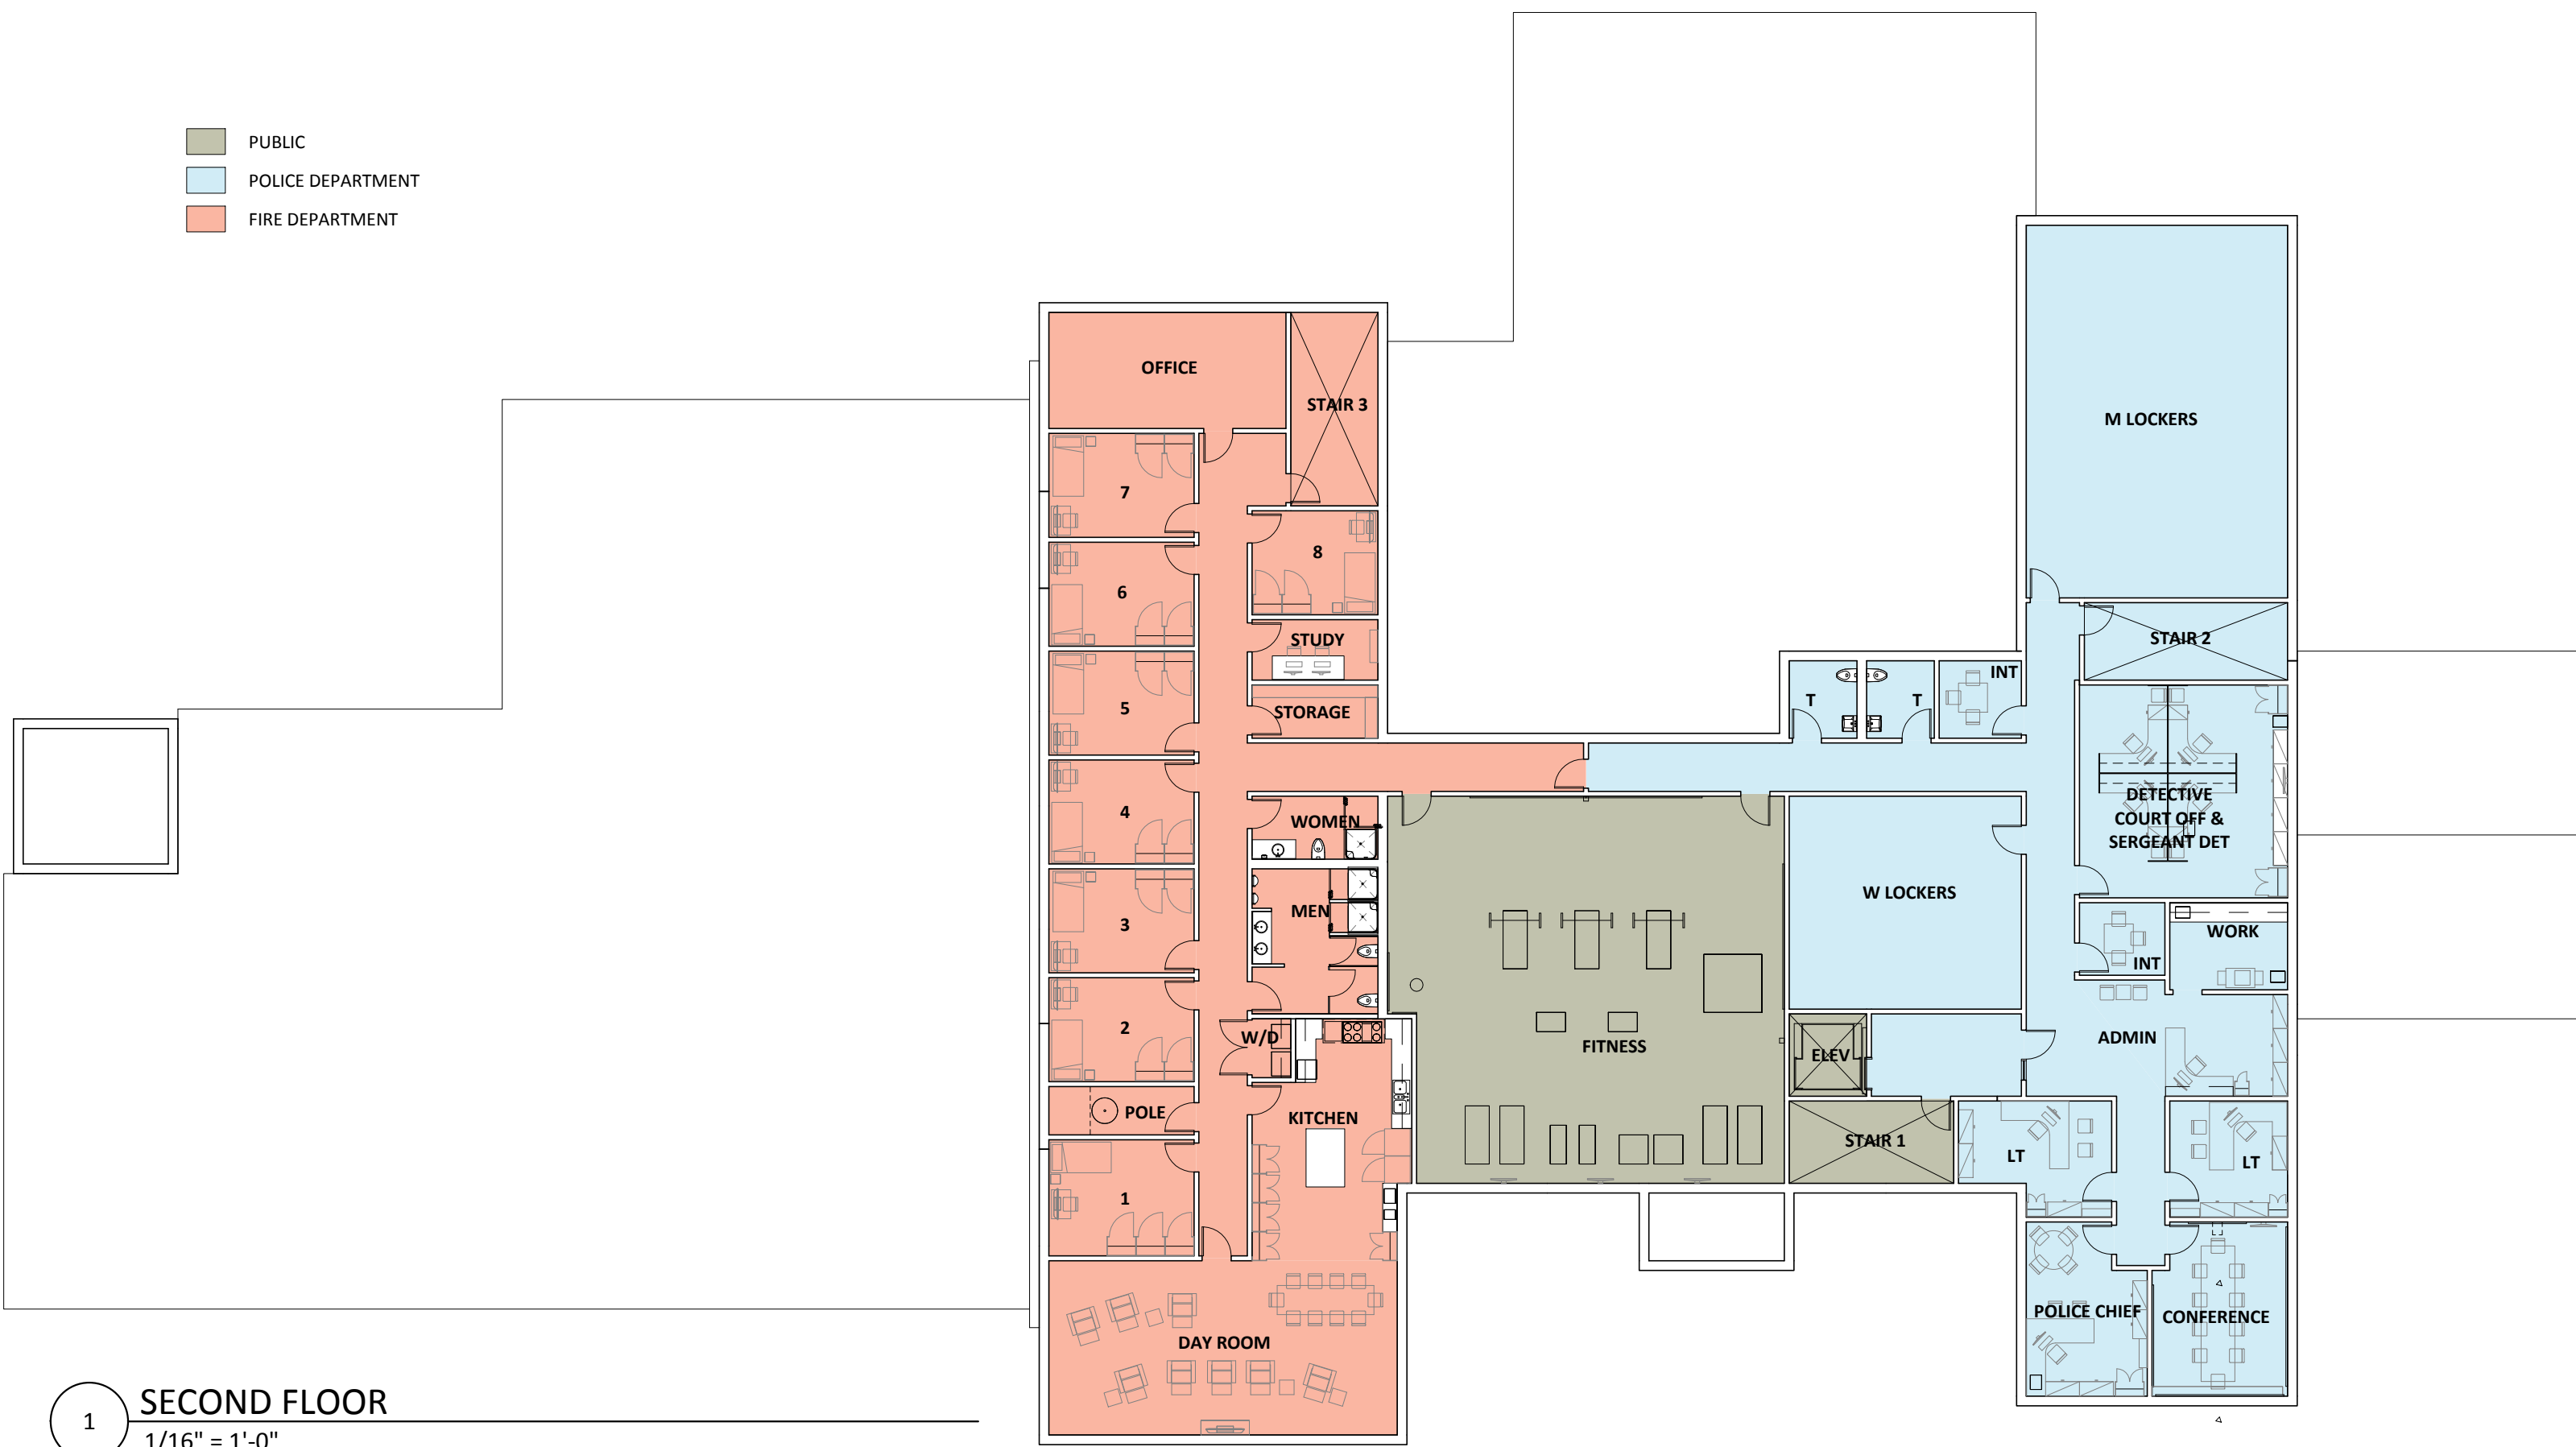

1 **SECOND FLOOR**
 1/16" = 1'-0"