
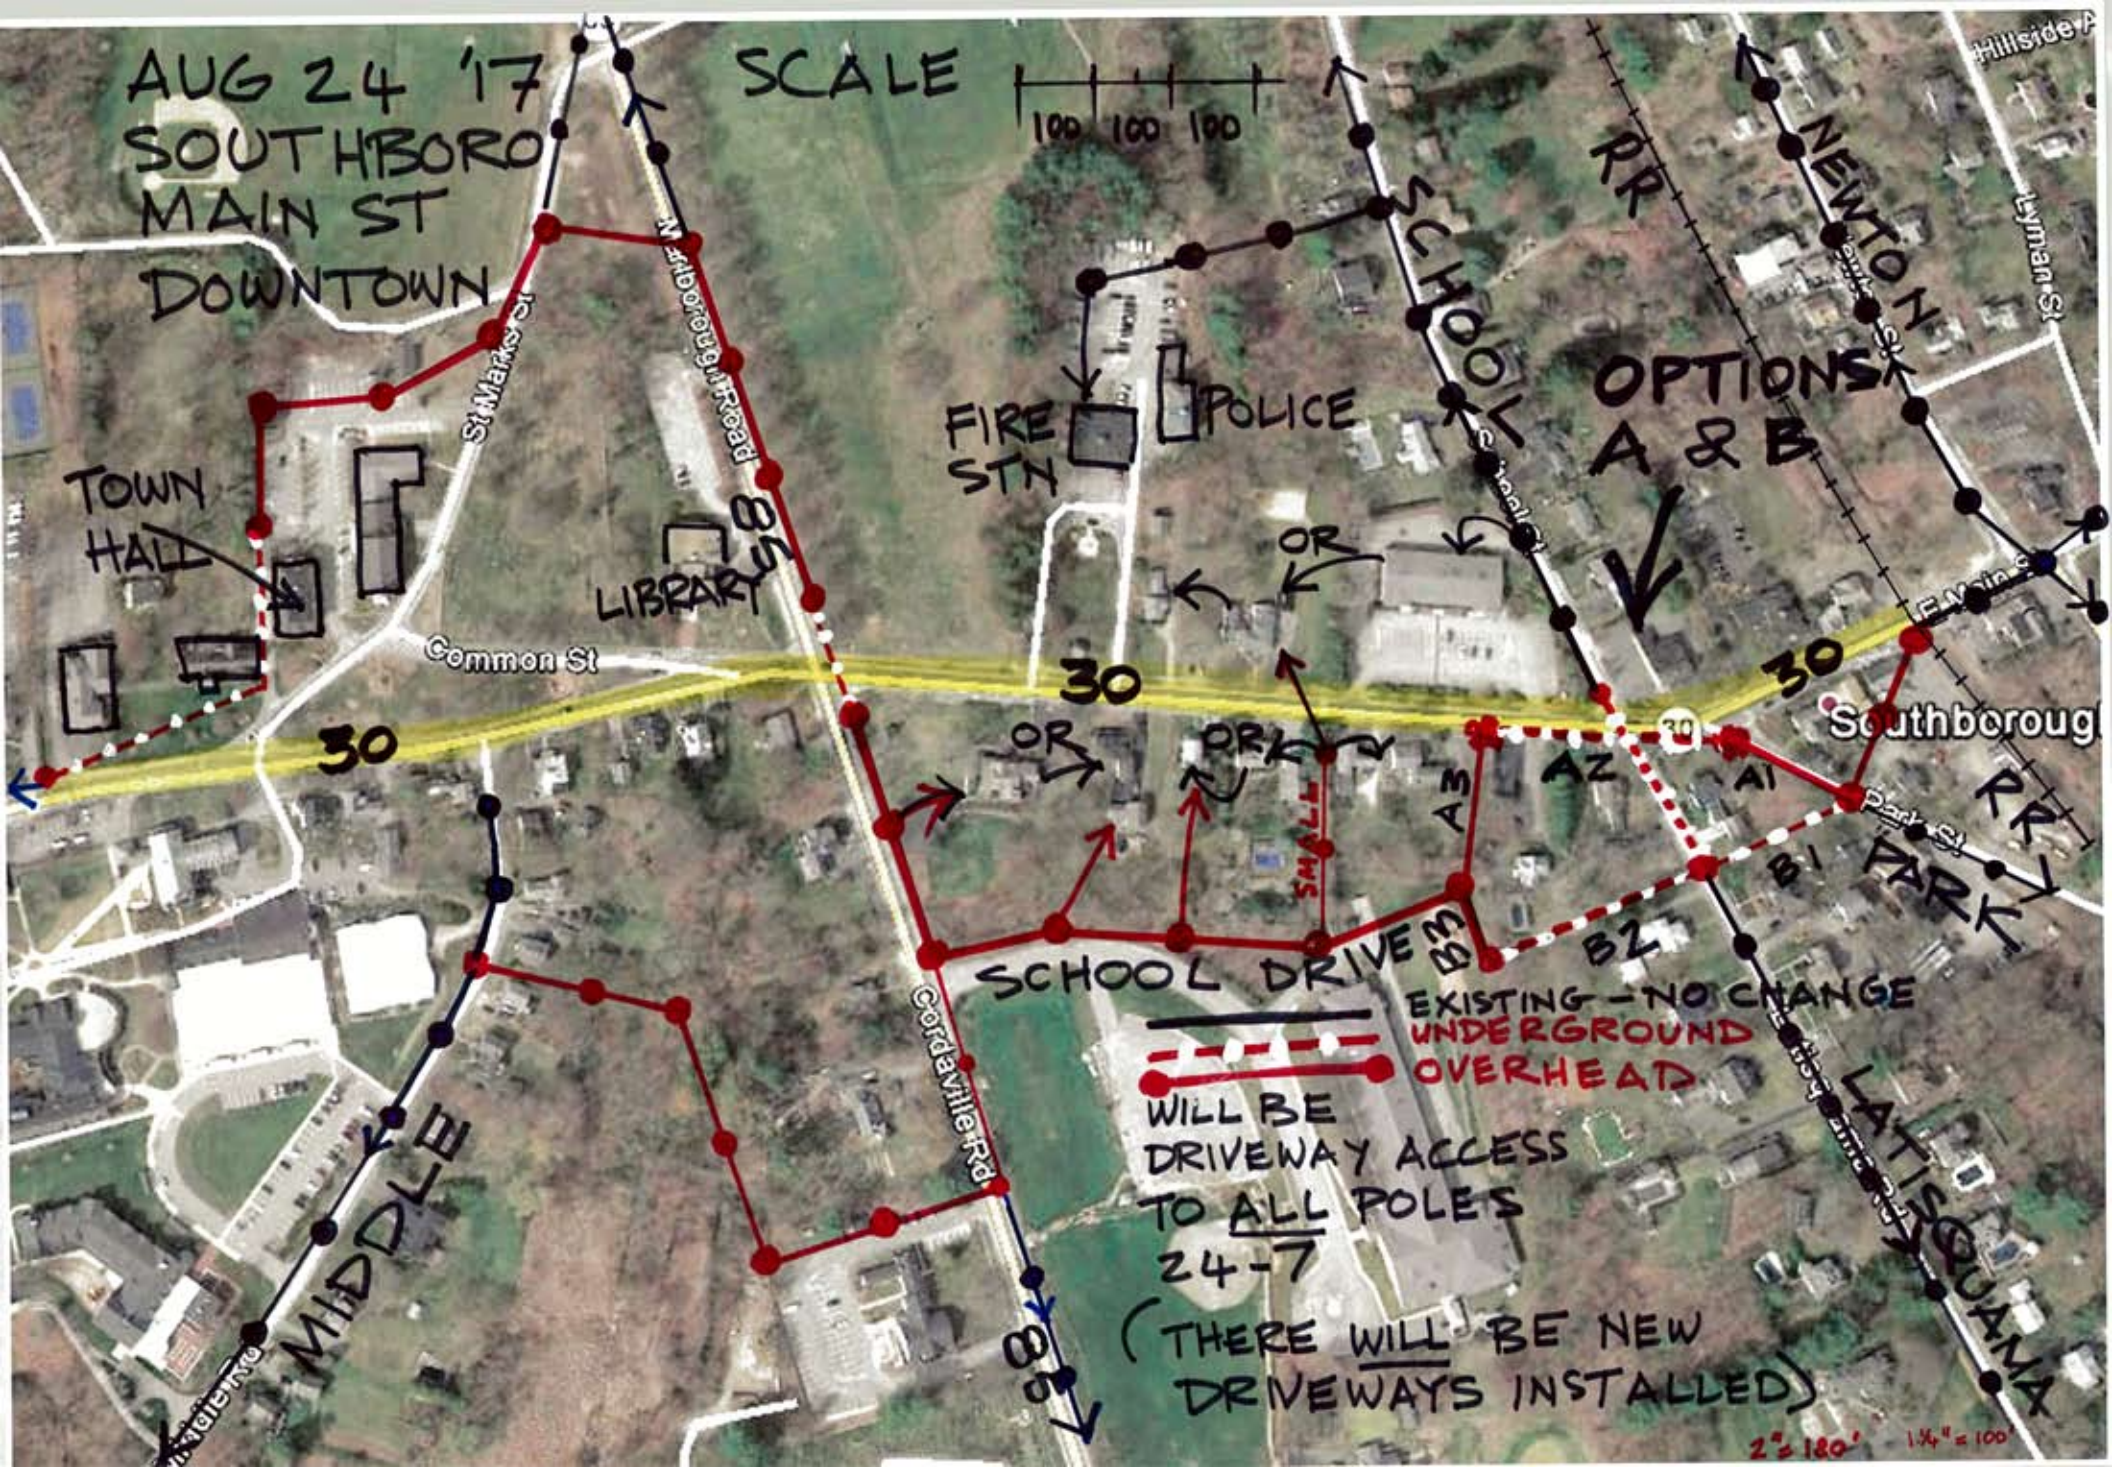


AUG 24 '17
SOUTHBORO
MAIN ST
DOWNTOWN

SCALE

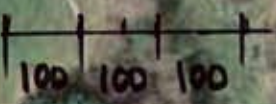

TOWN HALL

LIBRARY

FIRE STN

POLICE

OPTIONS
A & B

30

30

30

Southboro

MIDDLE

SCHOOL DRIVE

EXISTING - NO CHANGE
UNDERGROUND
OVERHEAD

WILL BE
DRIVEWAY ACCESS
TO ALL POLES
24-7

(THERE WILL BE NEW
DRIVEWAYS INSTALLED)

2" = 180' 1/4" = 100'